


GROUND FLOOR PLAN

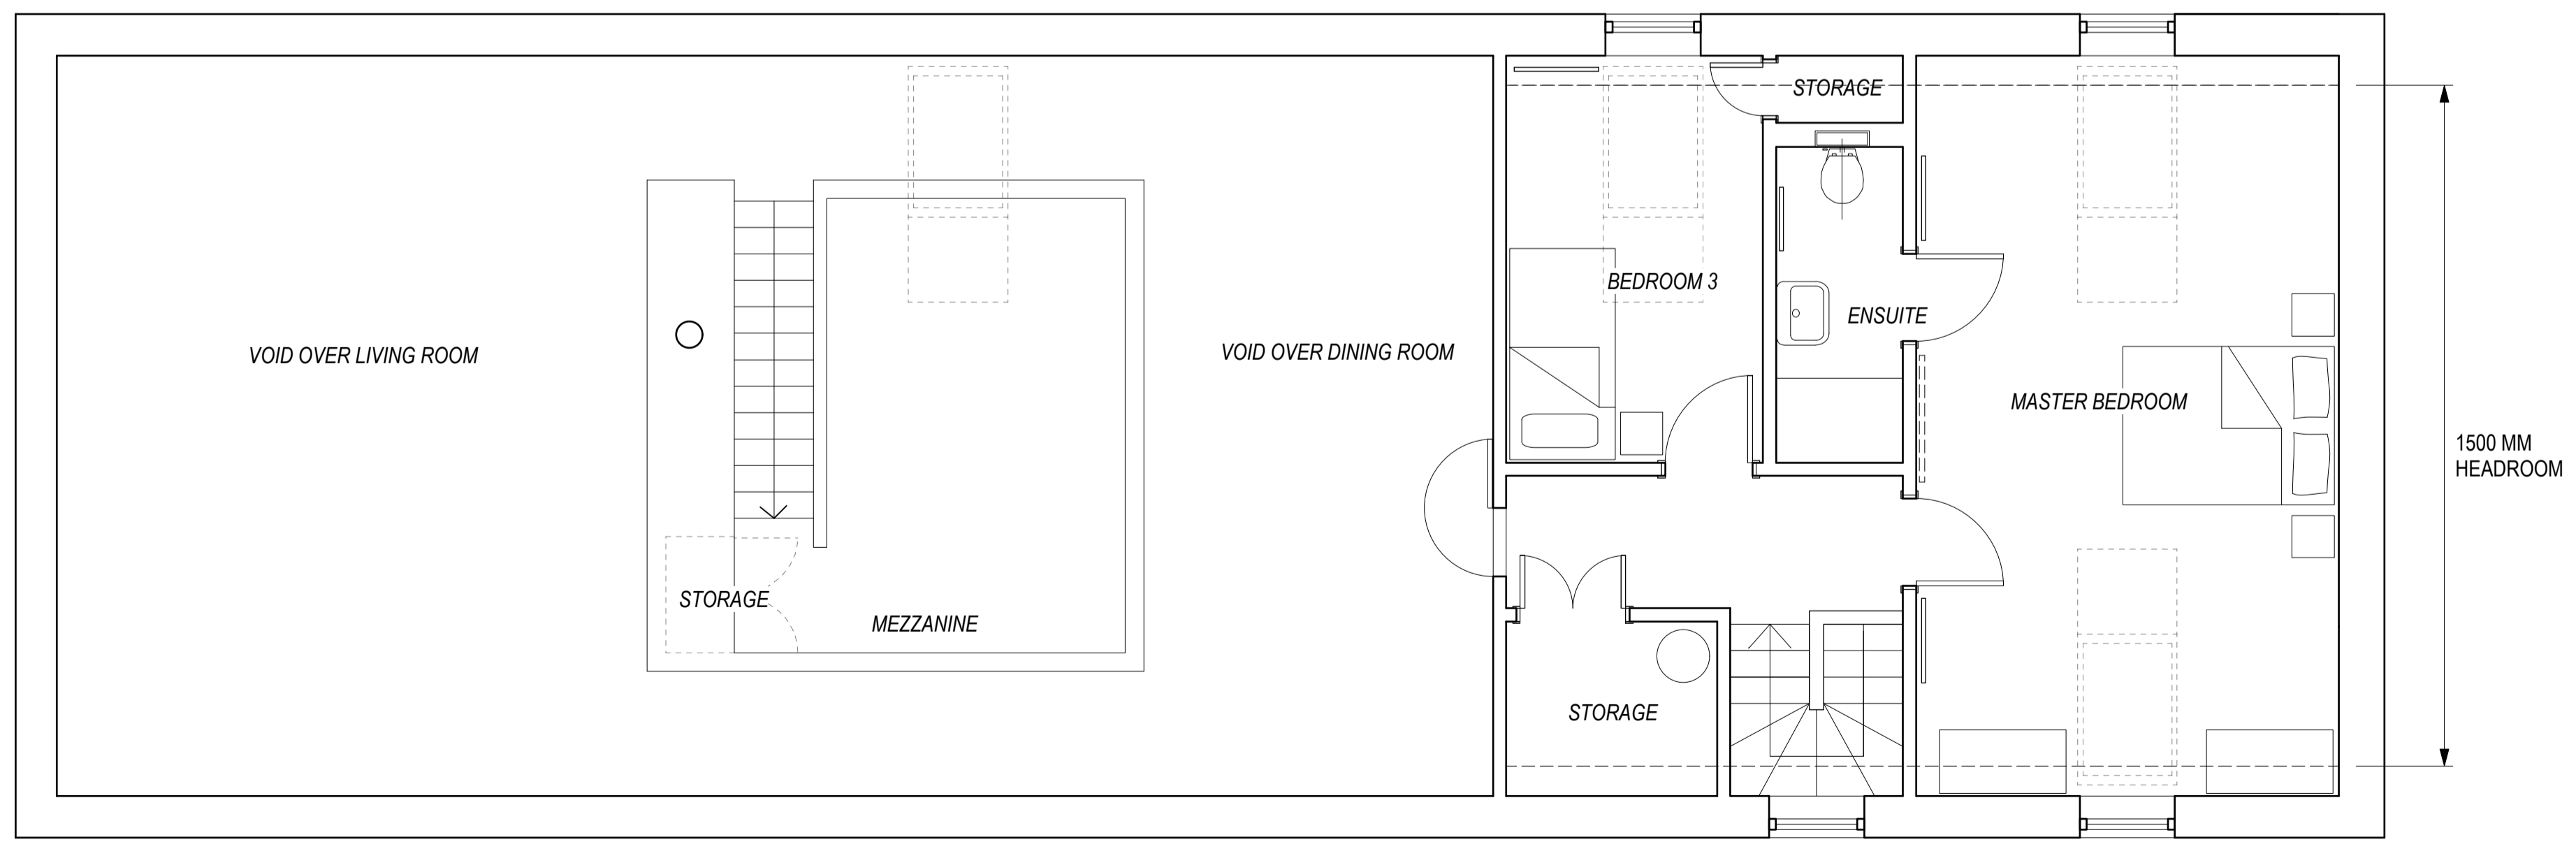

FIRST FLOOR PLAN

SCALE: 1:50 @ A1 1:100 @ A3  
 0 1 2 3 4 5 M